
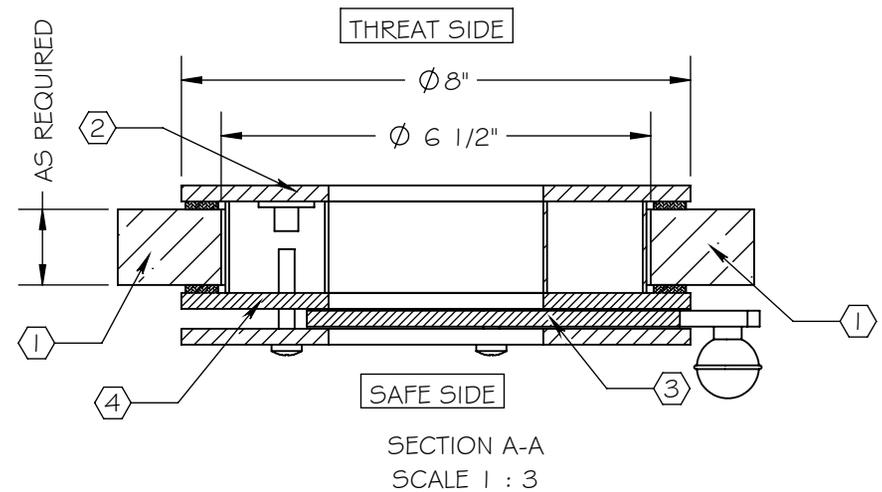
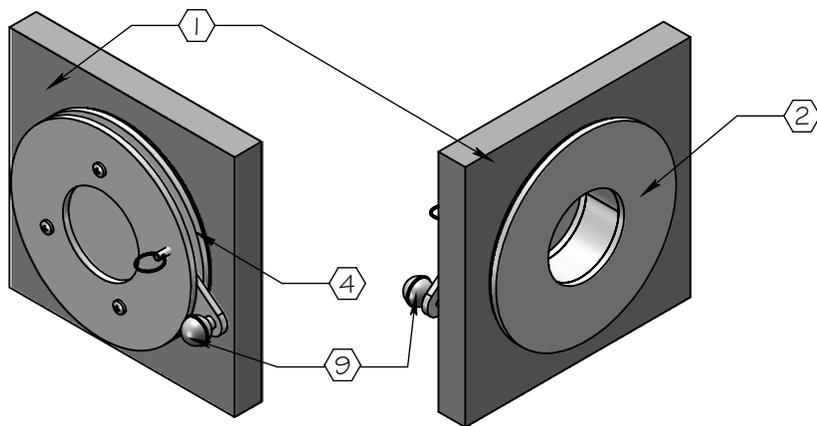


NOTES:

- ① ARMORTEX® BULLET RESISTANT GLAZING
- ② STAINLESS STEEL FACEPLATE
- ③ BALLISTIC STEEL PIVOT PLATE
- ④ BALLISTIC STEEL INTERIOR PLATE
- ⑤ HOLE IN GLAZING TO BE 6 1/2"
- ⑥ PIVOT (INSTALL AT TOP DEAD CENTER)
- ⑦ REMOVABLE LOCKING PIN
- ⑧ STOP
- ⑨ KNOB

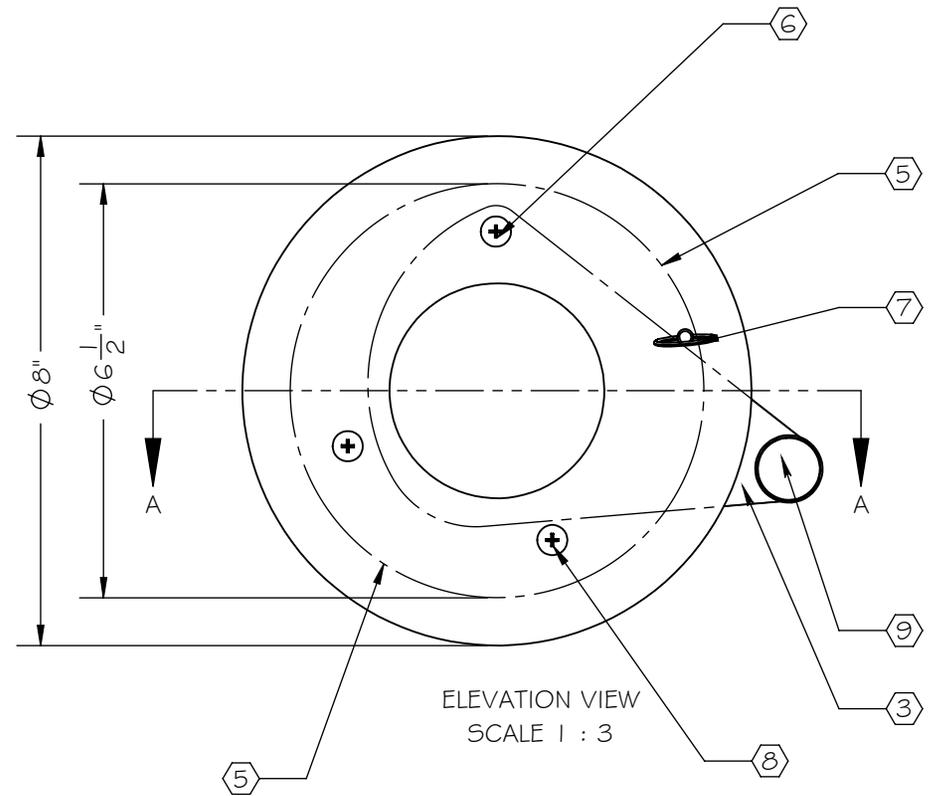

SCALE: AS NOTED	TITLE: GUNPORT BALLISTIC STEEL SS. PIVOTING	UNLESS OTHERWISE SPECIFIED: DIMENSIONS ARE IN INCHES TOLERANCES: FRACTIONAL: $\pm 1/16''$ ANGULAR: $\pm 1^\circ$ TWO PLACE DECIMAL: $\pm .01$ THREE PLACE DECIMAL: $\pm .005$	ARMORTEX® BULLET • BLAST • FORCED ENTRY - PROTECTION PRODUCTS 5926 CORRIDOR PKWY SCHERTZ, TX 78154 TEL: 210-661-8306 800-880-8306 FAX: 210-661-8308 www.armortex.com
DATE: 06-25-2015	MODEL: GP-BS-SS-PI		
DRAWN BY: M. FREEMAN	SHEET NUMBER: 1 OF 1		