
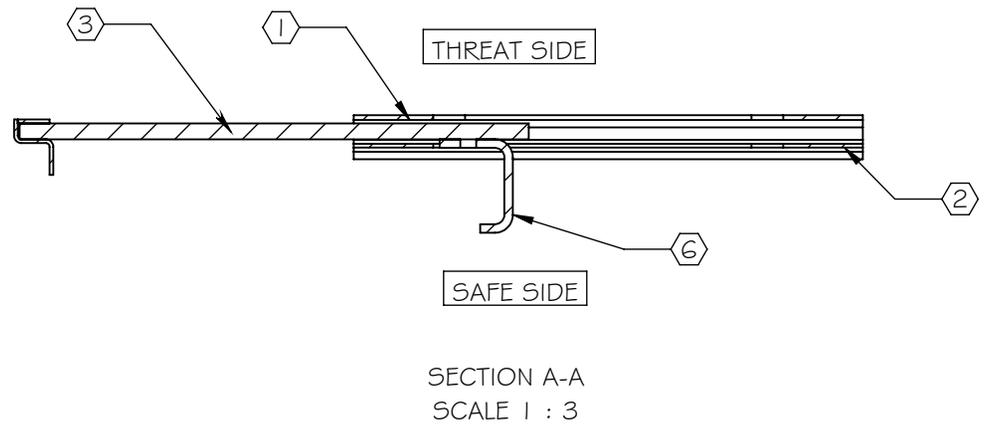
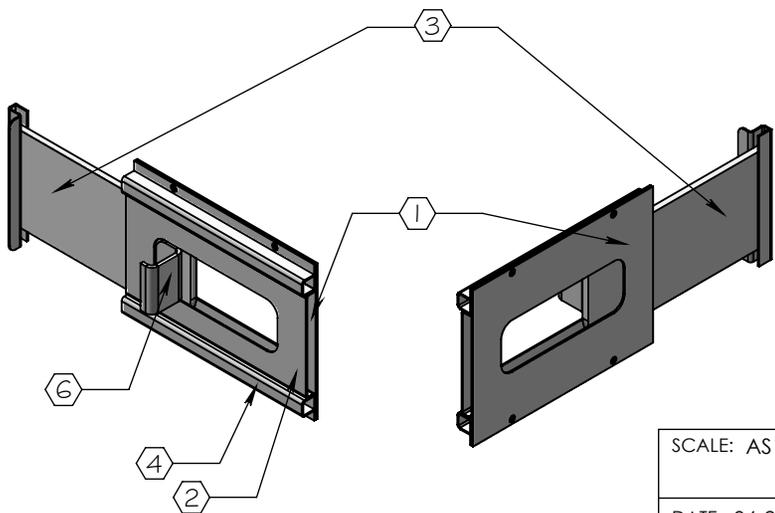


NOTES:

- ① PRIME PAINTED STEEL BASE
- ② PRIME PAINTED STEEL CASING
- ③ BALLISTIC STEEL OR COMPOSITES
- ④ 1/2" X 1/2" X 12" SQUARE STEEL TUBES
- ⑤ CLOSURE SPRINGS (NOT SHOWN)
- ⑥ LATCH

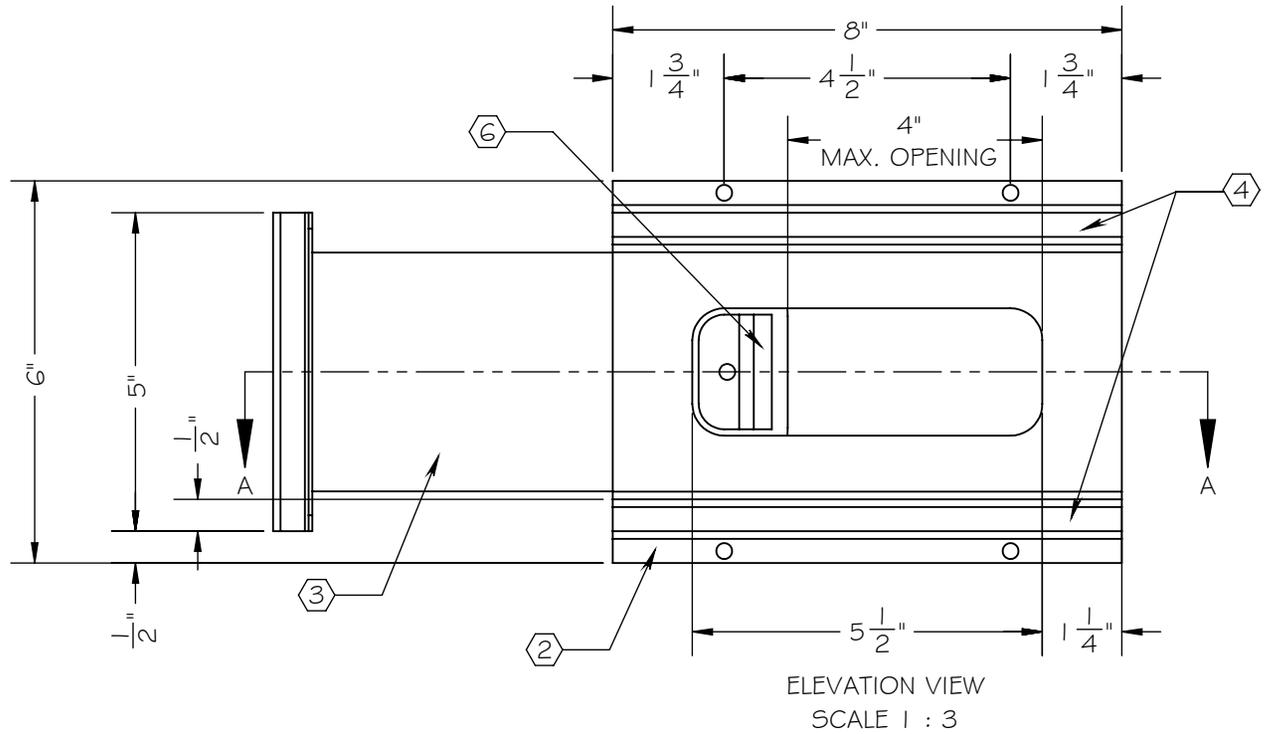

SCALE: AS NOTED	TITLE: GUNPORT ARMOR SLIDING	UNLESS OTHERWISE SPECIFIED: DIMENSIONS ARE IN INCHES TOLERANCES: FRACTIONAL: ±1/16" ANGULAR: ±1° TWO PLACE DECIMAL: ±.01 THREE PLACE DECIMAL: ±.005	<b>ARMORTEX</b> <sup>®</sup> BULLET • BLAST • FORCED ENTRY - PROTECTION PRODUCTS 5926 CORRIDOR PKWY SCHERTZ, TX 78154 TEL: 210-661-8306 800-880-8306 FAX: 210-661-8308 <a href="http://www.armortex.com">www.armortex.com</a>
DATE: 06-25-2015	MODEL: GP-HM-AR-SI		
DRAWN BY: M. FREEMAN	SHEET NUMBER: 1 OF 1		