



DEAL TRAY NOTES:

- ① 16 GA STAINLESS STEEL DEAL TRAY  
W/ #3 SATIN BRUSHED FINISH
- ② COUNTER TOP (AS REQUIRED)
- ③ CUT OUT REQUIRED: 15 1/4" x 10 1/4"
- ④ DRAIN HOLE(S) REQUIRED
- ⑤ 14" WIDE COUNTER REQUIRED

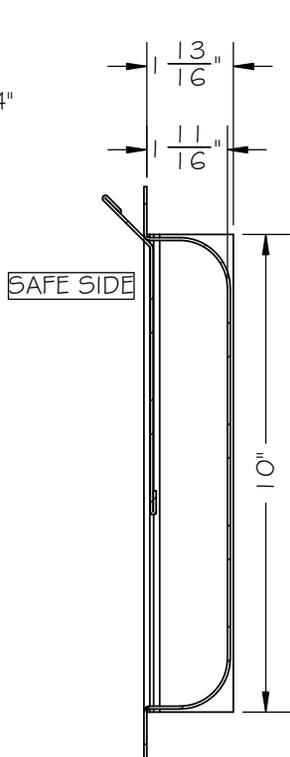


THREAT SIDE

SECTION A-A

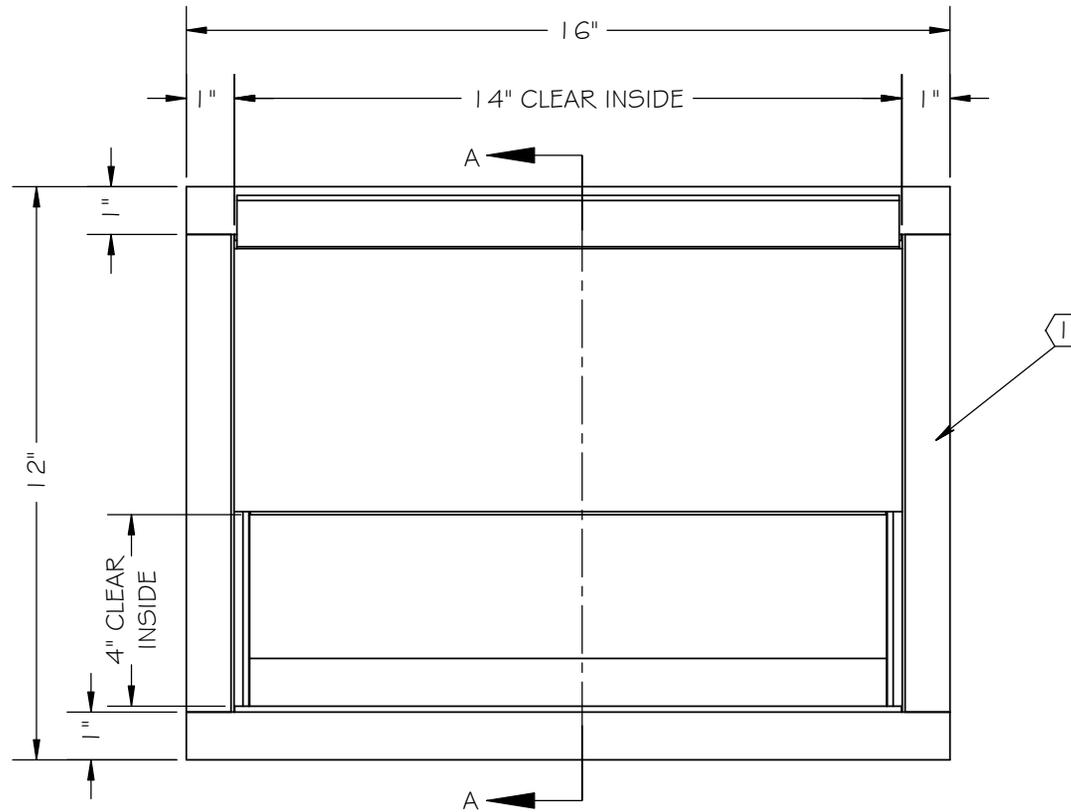

TOP VIEW  
(\_) REQUIRED

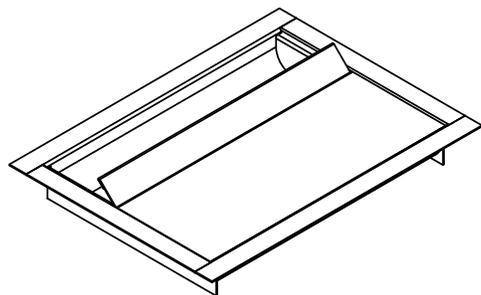

ISOMETRIC VIEW  
(SCALE 1:8)

<input type="checkbox"/> APPROVED AS DRAWN <input type="checkbox"/> APPROVED AS NOTED <input type="checkbox"/> REJECTED SIGNATURE _____ DATE _____ X _____	REVISIONS NO. DESCRIPTION DATE		PROJECT NUMBER:	DWG NO: SLIDING LID DEALTRAY	UNLESS OTHERWISE SPECIFIED: DIMENSIONS ARE IN INCHES TOLERANCES: FRACTIONAL ±1/16" ANGULAR: ±1° TWO PLACE DECIMAL ±.01 THREE PLACE DECIMAL ±.005 INTERPRET GEOMETRIC TOLERANCE PER: ASME Y14.5	<b>ARMORTEX®</b> BULLET • BLAST • FORCED ENTRY - PROTECTION PRODUCTS 5926 CORRIDOR PKWY SCHERTZ, TX 78154 TEL: 210-661-8306 800-880-8306 FAX: 210-661-8308 www.armortex.com		
			CUSTOMER NAME:	DESCRIPTION: RMDT 1216 SL				
			PROJECT NAME:	DRAWN T. MILLER 2/16/16 CHECKED _____	MATERIAL STAINLESS STEEL	SCALE: 1:4	WEIGHT: N/A	SHEET: SHEET 14 OF 15
					FINISH #3			