
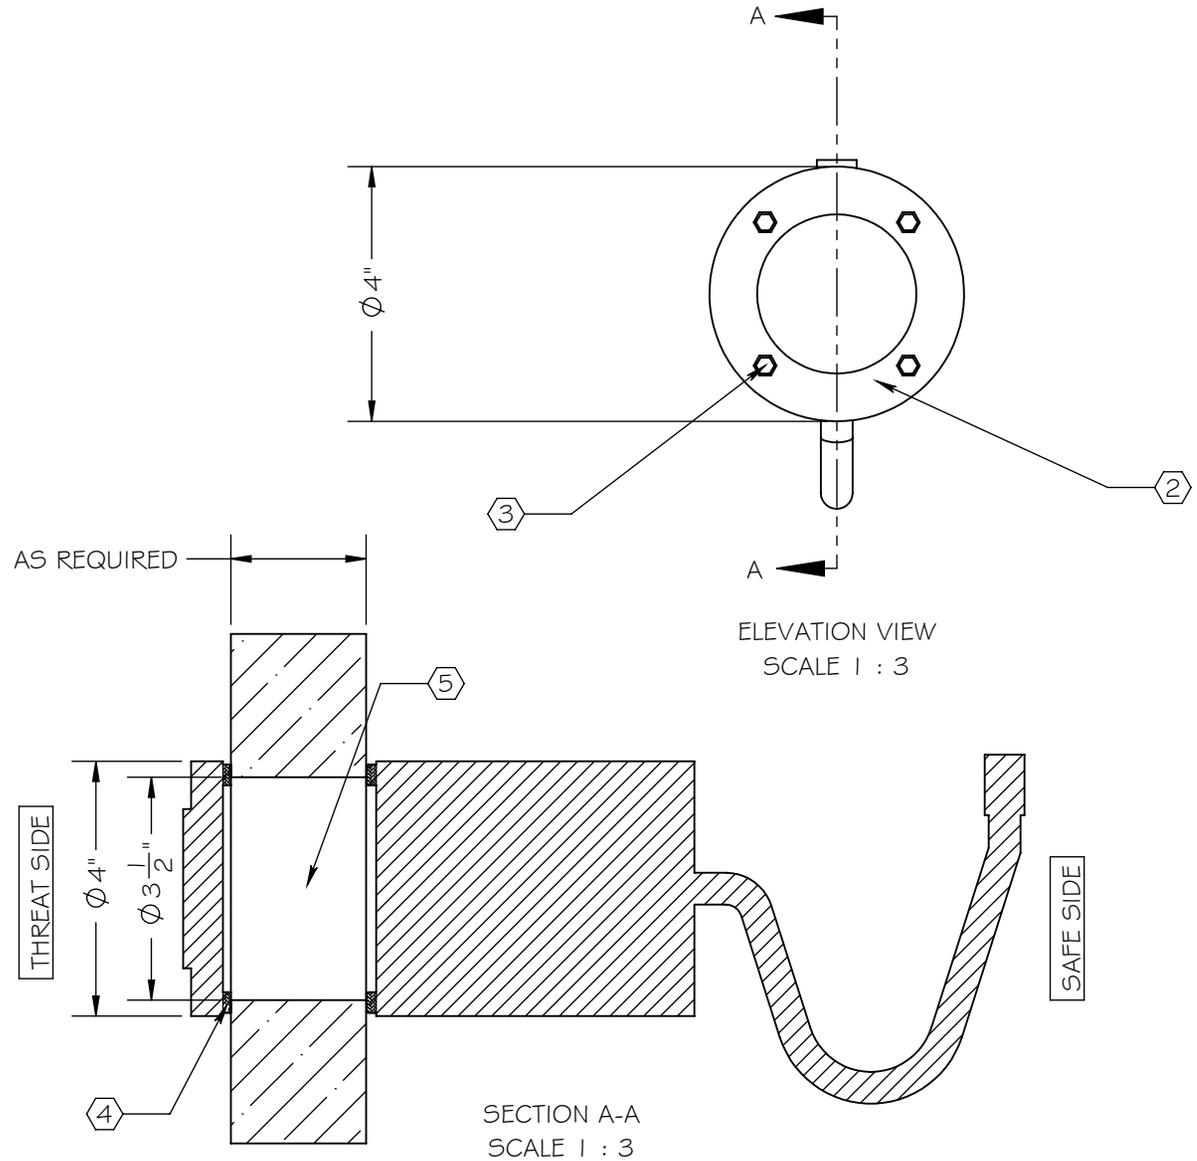


NOTES:

- ① ARMORTEX® BULLET RESISTANT GLAZING
- ② ALUMINUM SPEAKER
- ③ TAMPER PROOF SCREWS
- ④ GLAZING TAPE
- ⑤ HOLE IN GLAZING TO BE 3 1/2"
- ⑥ MAXIMUM BALLISTIC PROTECTION LEVEL 3

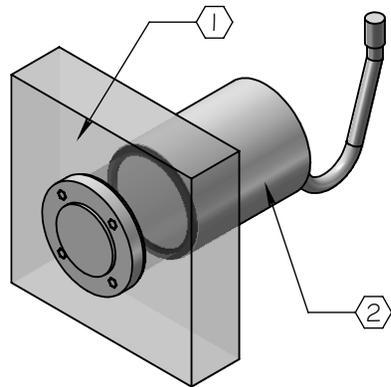

SCALE: AS NOTED	TITLE: SPEAKER ELECTRONIC HAVEN TECH. SC100	UNLESS OTHERWISE SPECIFIED: DIMENSIONS ARE IN INCHES TOLERANCES: FRACTIONAL: $\pm 1/16''$ ANGULAR: $\pm 1^\circ$ TWO PLACE DECIMAL: $\pm .01$ THREE PLACE DECIMAL: $\pm .005$	<b>ARMORTEX®</b> BULLET • BLAST • FORCED ENTRY - PROTECTION PRODUCTS <b>5926 CORRIDOR PKWY SCHERTZ, TX 78154</b> TEL: 210-661-8306 800-880-8306 FAX: 210-661-8308 <a href="http://www.armortex.com">www.armortex.com</a>
DATE: 06-25-2015	MODEL: SP-EL-HT-01		
DRAWN BY: M. FREEMAN	SHEET NUMBER: 1 OF 1		