
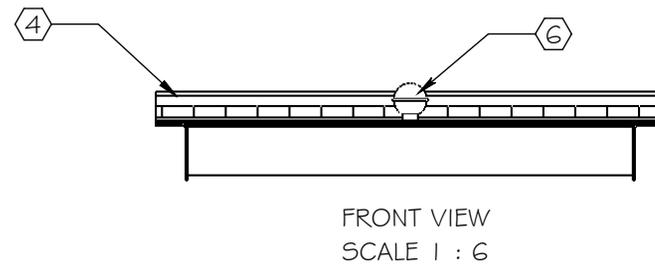
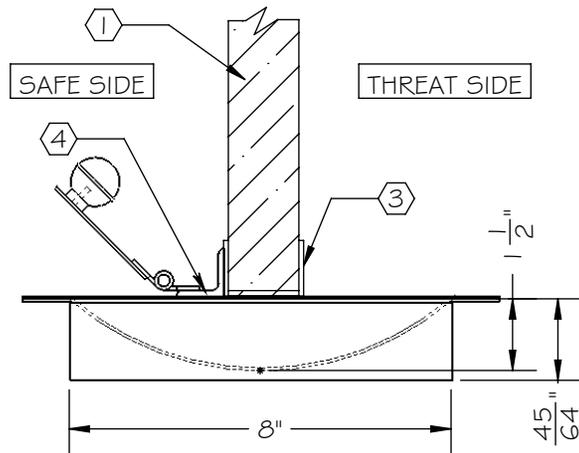
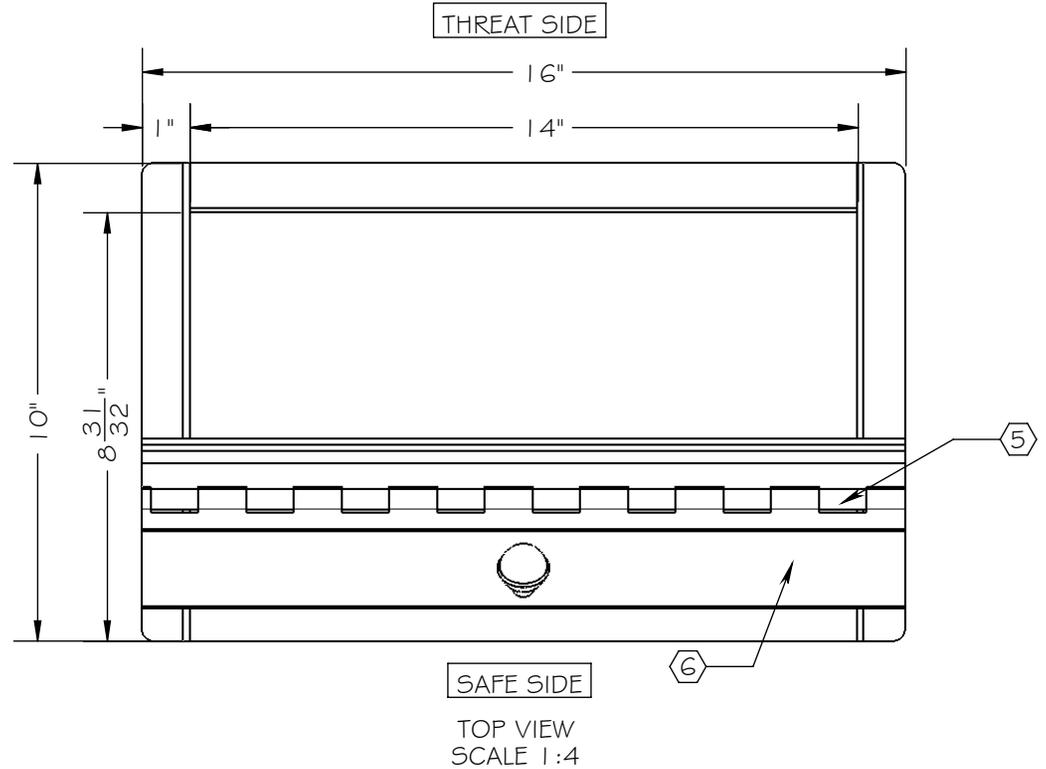


NOTES:

- ① ARMORTEX® BULLET RESISTANT GLAZING
- ② 16 GA. STAINLESS STEEL DIP TRAY WITH #3 SATIN BRUSHED FINISH
- ③ STAINLESS STEEL GLAZING CAP
- ④ STAINLESS STEEL FLANGE
- ⑤ STAINLESS STEEL HINGE
- ⑥ WEATHER FLAP AND KNOB
- ⑦ 14 3/8" X 8 1/4" CUTOUT REQUIRED (NOT SHOWN)

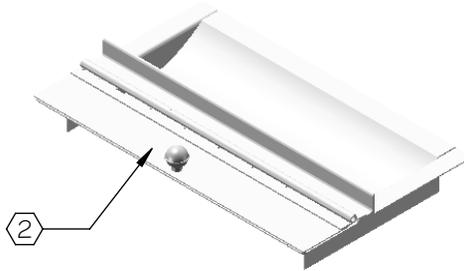

SCALE: AS NOTED	TITLE: DEAL TRAY STAINLESS STEEL FLAP RMDT-1016	UNLESS OTHERWISE SPECIFIED:	ARMORTEX® BULLET • BLAST • FORCED ENTRY - PROTECTION PRODUCTS 5926 CORRIDOR PKWY SCHERTZ, TX 78154 TEL: 210-661-8306 800-880-8306 FAX: 210-661-8308 www.armortex.com
DATE: 06-26-2015	MODEL: TE-DT-FL-16	DIMENSIONS ARE IN INCHES TOLERANCES: FRACTIONAL: ±1/16" ANGULAR: ±1° TWO PLACE DECIMAL ±.01 THREE PLACE DECIMAL ±.005	
DRAWN BY: M. FREEMAN	SHEET NUMBER: 1 OF 1		