
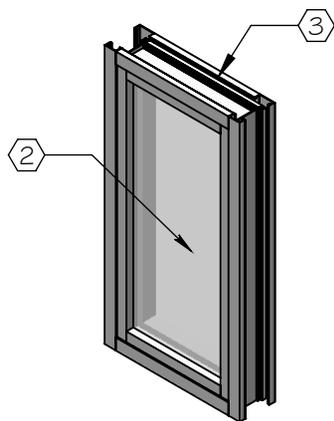
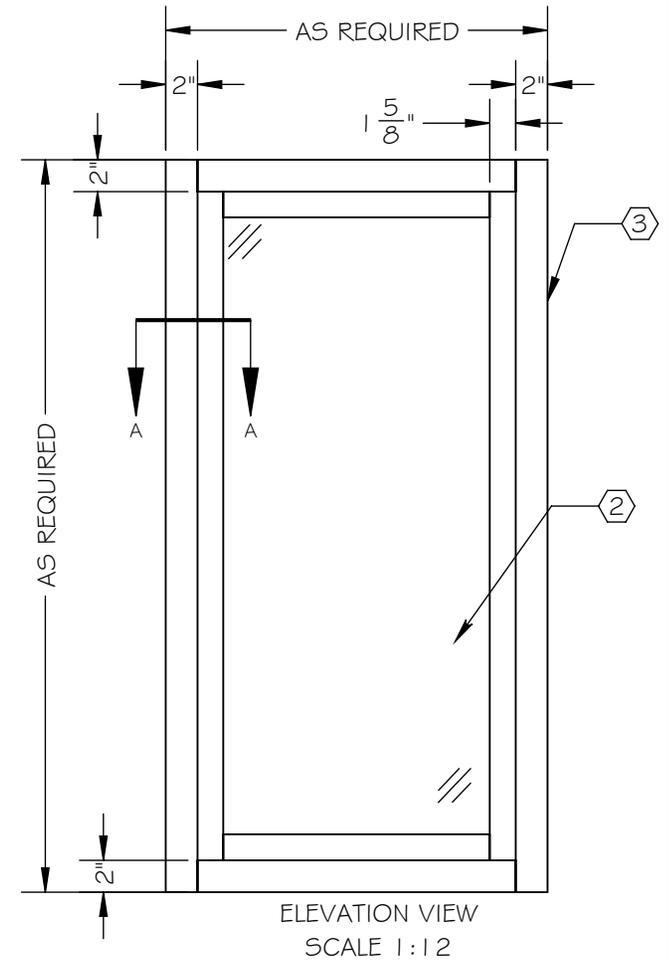


NOTES:

- ① ARMORTEX[®] BULLET RESISTANT ARMOR
- ② ARMORTEX[®] BULLET RESISTANT GLAZING
- ③ EXTRUDED ALUMINUM FRAME (CLEAR ANODIZED)
- ④ GLAZING TAPE
- ⑤ REMOVABLE STOP 1" X 1"
- ⑥ ADJUSTMENT SCREW (NOT SHOWN)

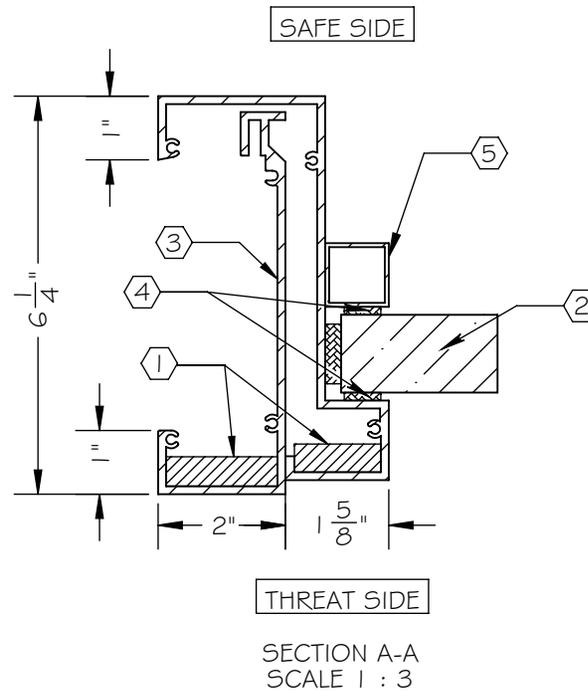

SCALE: AS NOTED	TITLE: FIXED WINDOW CLAMP ON	UNLESS OTHERWISE SPECIFIED: DIMENSIONS ARE IN INCHES TOLERANCES: FRACTIONAL: ±1/16" ANGULAR: ±1° TWO PLACE DECIMAL ±.01 THREE PLACE DECIMAL ±.005	ARMORTEX[®] BULLET • BLAST • FORCED ENTRY - PROTECTION PRODUCTS 5926 CORRIDOR PKWY SCHERTZ, TX 78154 TEL: 210-661-8306 800-880-8306 FAX: 210-661-8308 www.armortex.com
DATE: 06-19-2015	MODEL: WI-FW-CF-RS		
DRAWN BY: M. FREEMAN	SHEET NUMBER: 1 OF 1		