
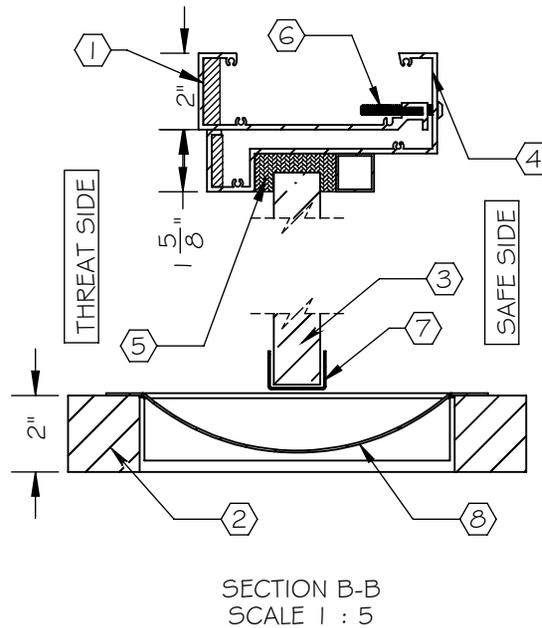
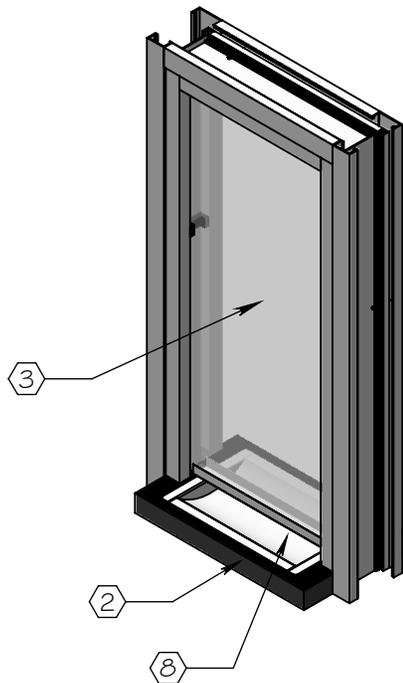
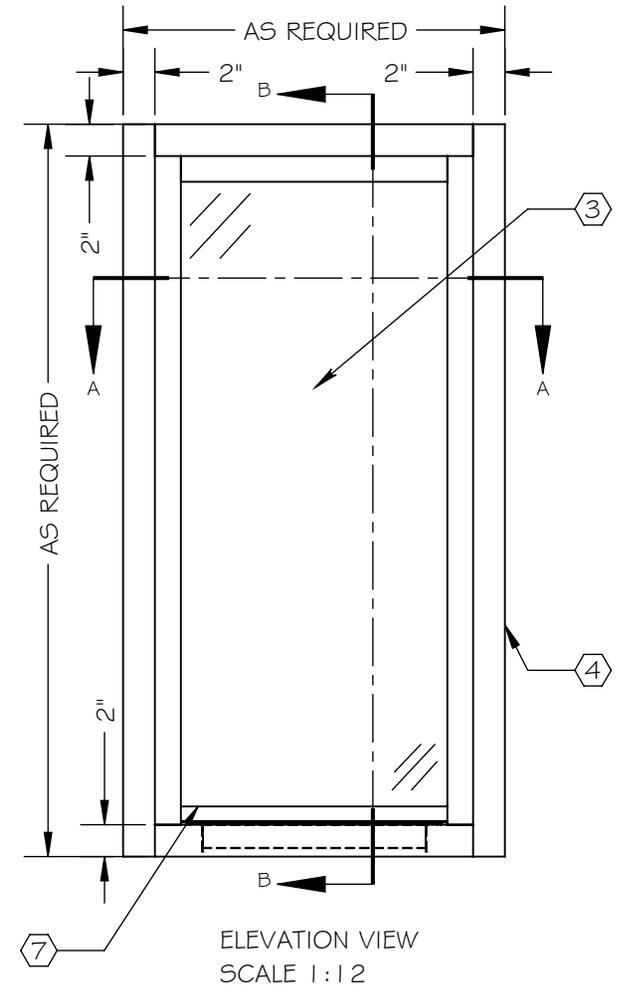


NOTES:

- ① ARMORTEX[®] BULLET RESISTANT ARMOR
- ② HIGH PRESSURE LAMINATED BLACK PLASTIC SHELF (STAINLESS STEEL OPTIONAL)
- ③ ARMORTEX[®] BULLET RESISTANT GLAZING
- ④ EXTRUDED ALUMINUM FRAME (CLEAR ANODIZED)
- ⑤ NATURAL VOICE SPACER
- ⑥ ADJUSTMENT SCREW
- ⑦ STAINLESS STEEL CAP
- ⑧ STAINLESS STEEL DEAL TRAY

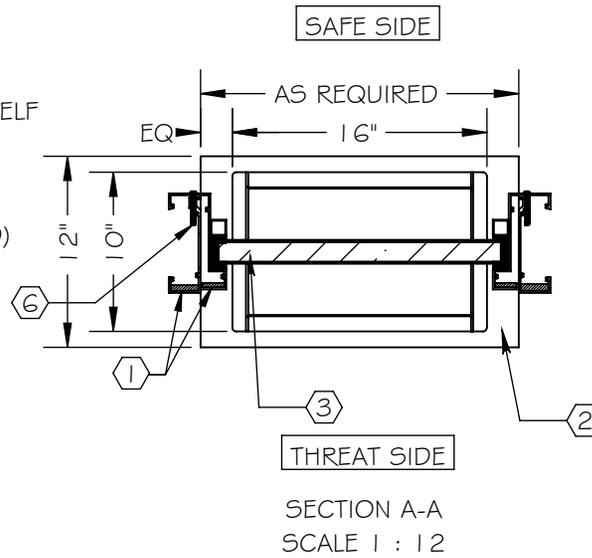

SCALE: AS NOTED	TITLE: CLAMP-ON TRANSACTION WINDOW NATURAL VOICE	UNLESS OTHERWISE SPECIFIED: DIMENSIONS ARE IN INCHES TOLERANCES: FRACTIONAL: ±1/16" ANGULAR: ±1° TWO PLACE DECIMAL ±.01 THREE PLACE DECIMAL ±.005	ARMORTEX[®] BULLET • BLAST • FORCED ENTRY - PROTECTION PRODUCTS 5926 CORRIDOR PKWY SCHERTZ, TX 78154 TEL: 210-661-8306 800-880-8306 FAX: 210-661-8308 www.armortex.com
DATE: 06-19-2015	MODEL: WI-TW-CT-NV		
DRAWN BY: M. FREEMAN	SHEET NUMBER: 1 OF 1		